



2 1st FLOOR PLAN
1 : 75

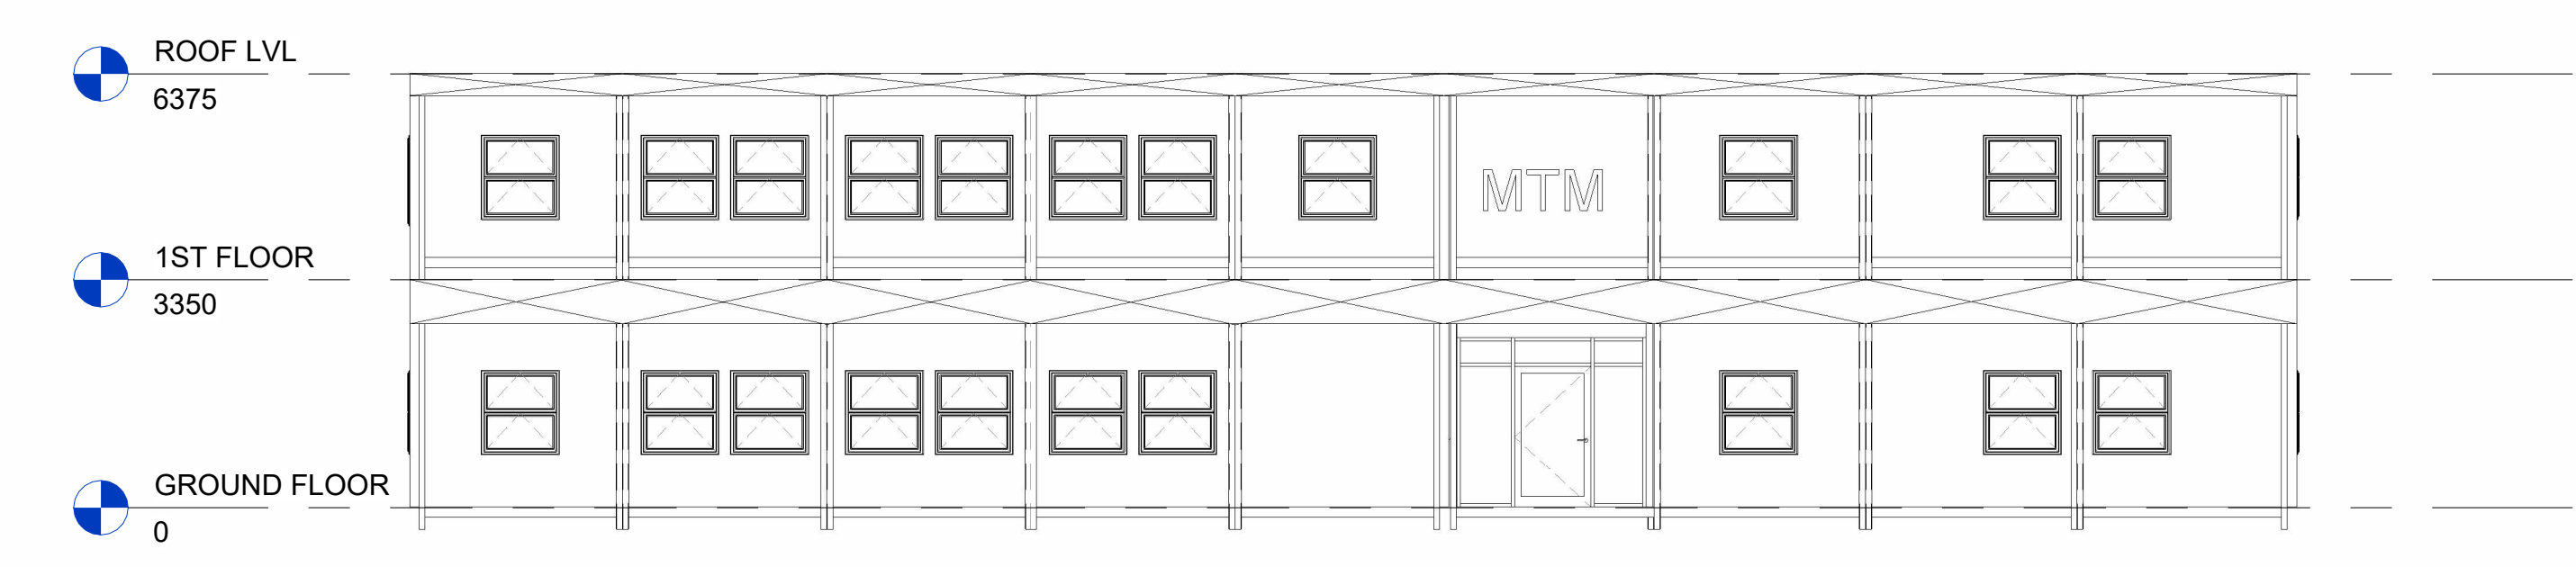


3 FRONT
1 : 100

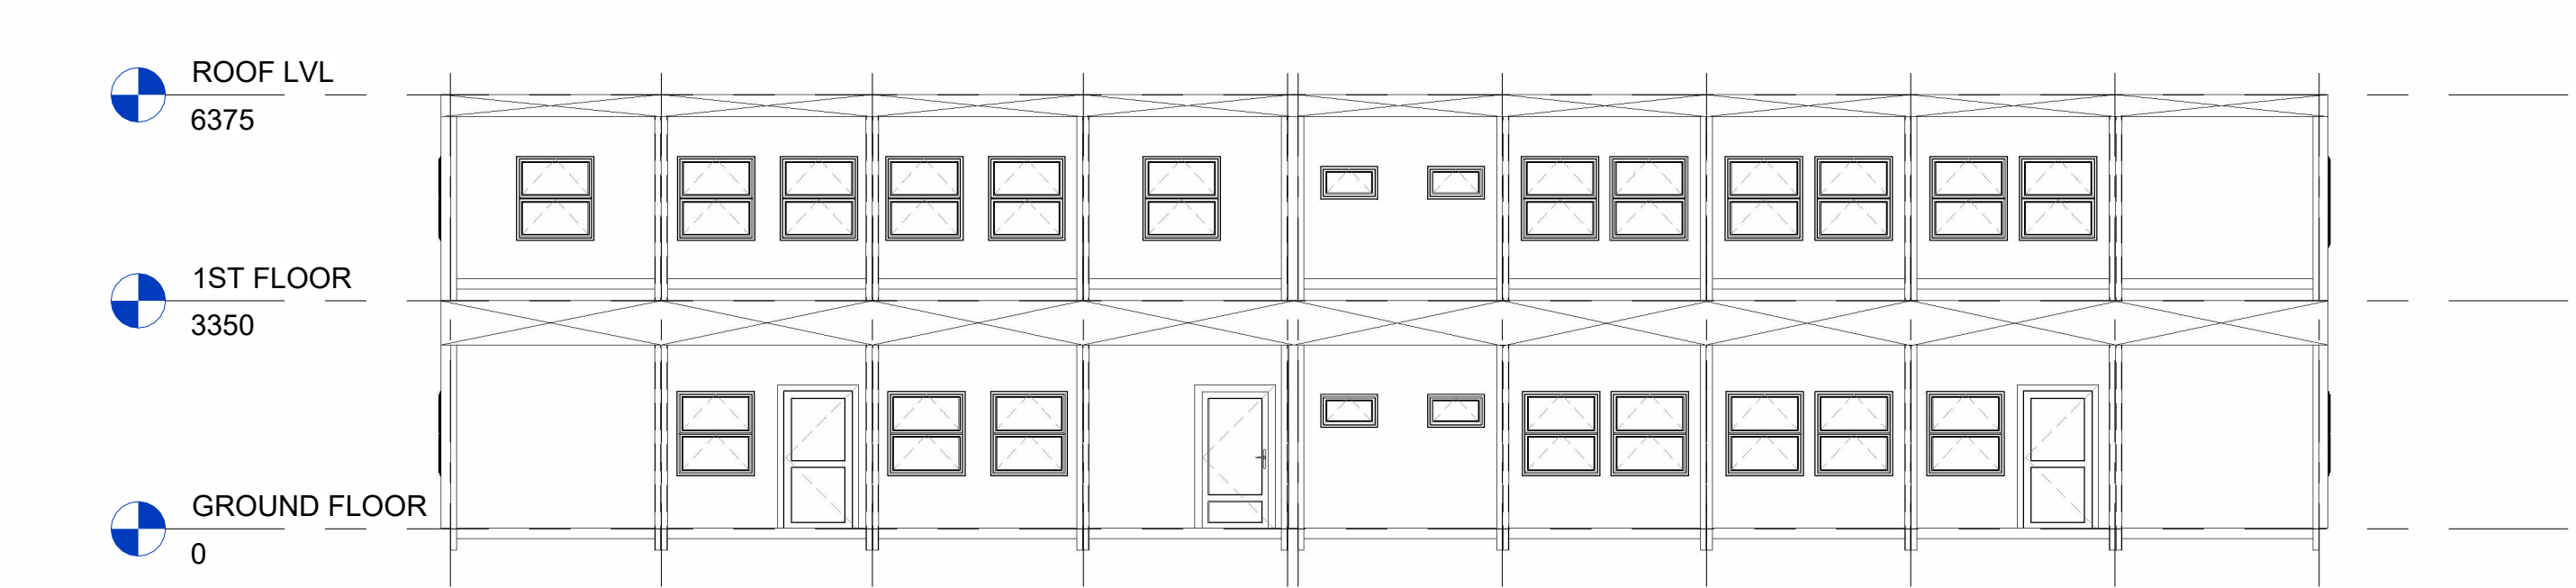


4 REAR
1 : 100



1 GROUND FLOOR PLAN
1 : 75

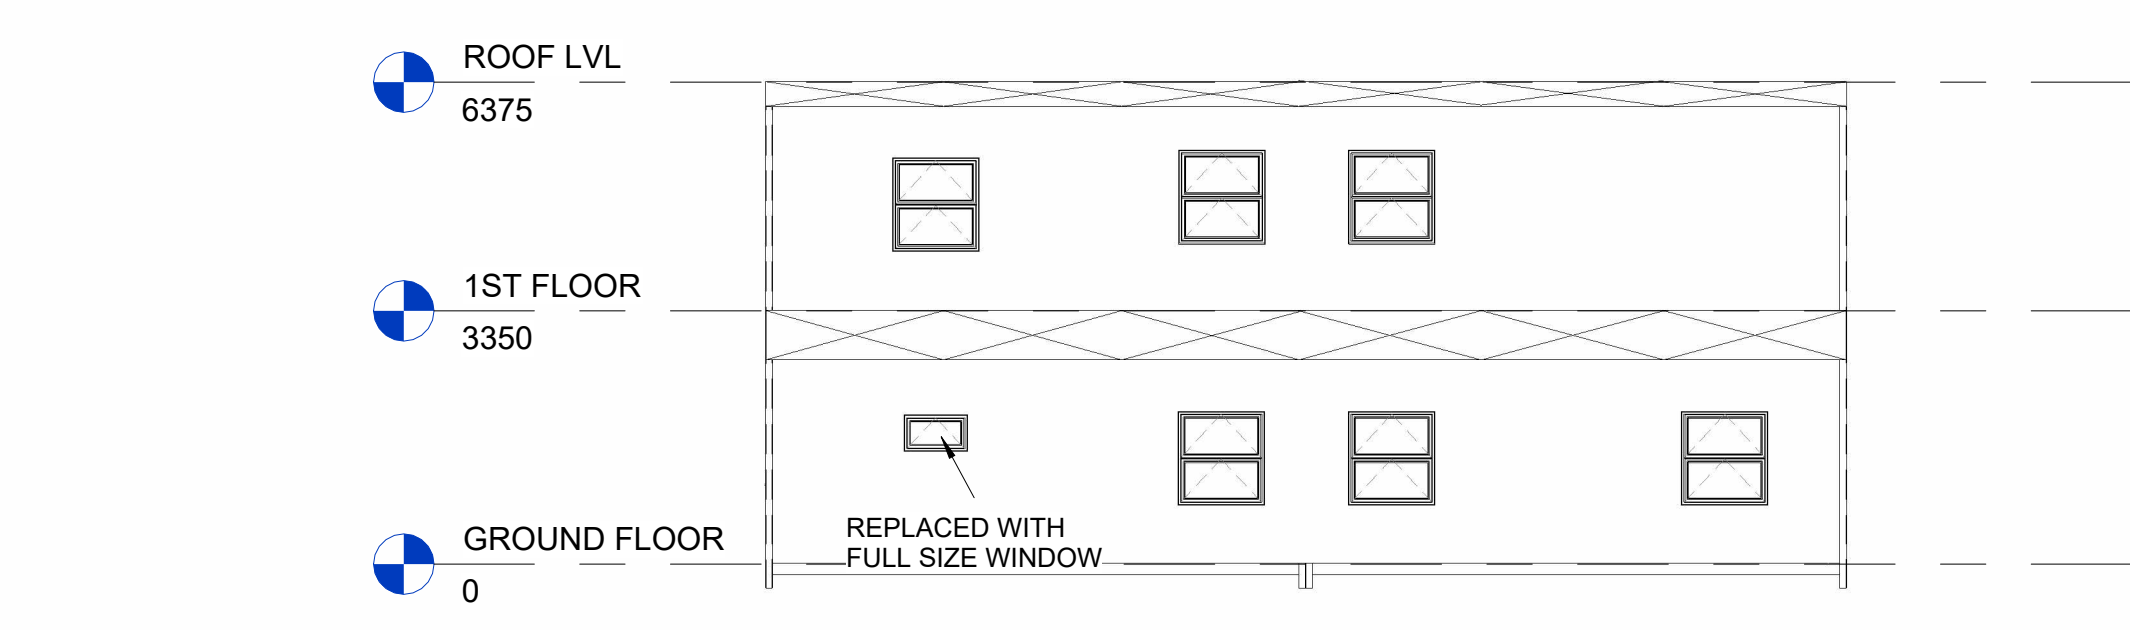

5 GABLE LEFT
1 : 100

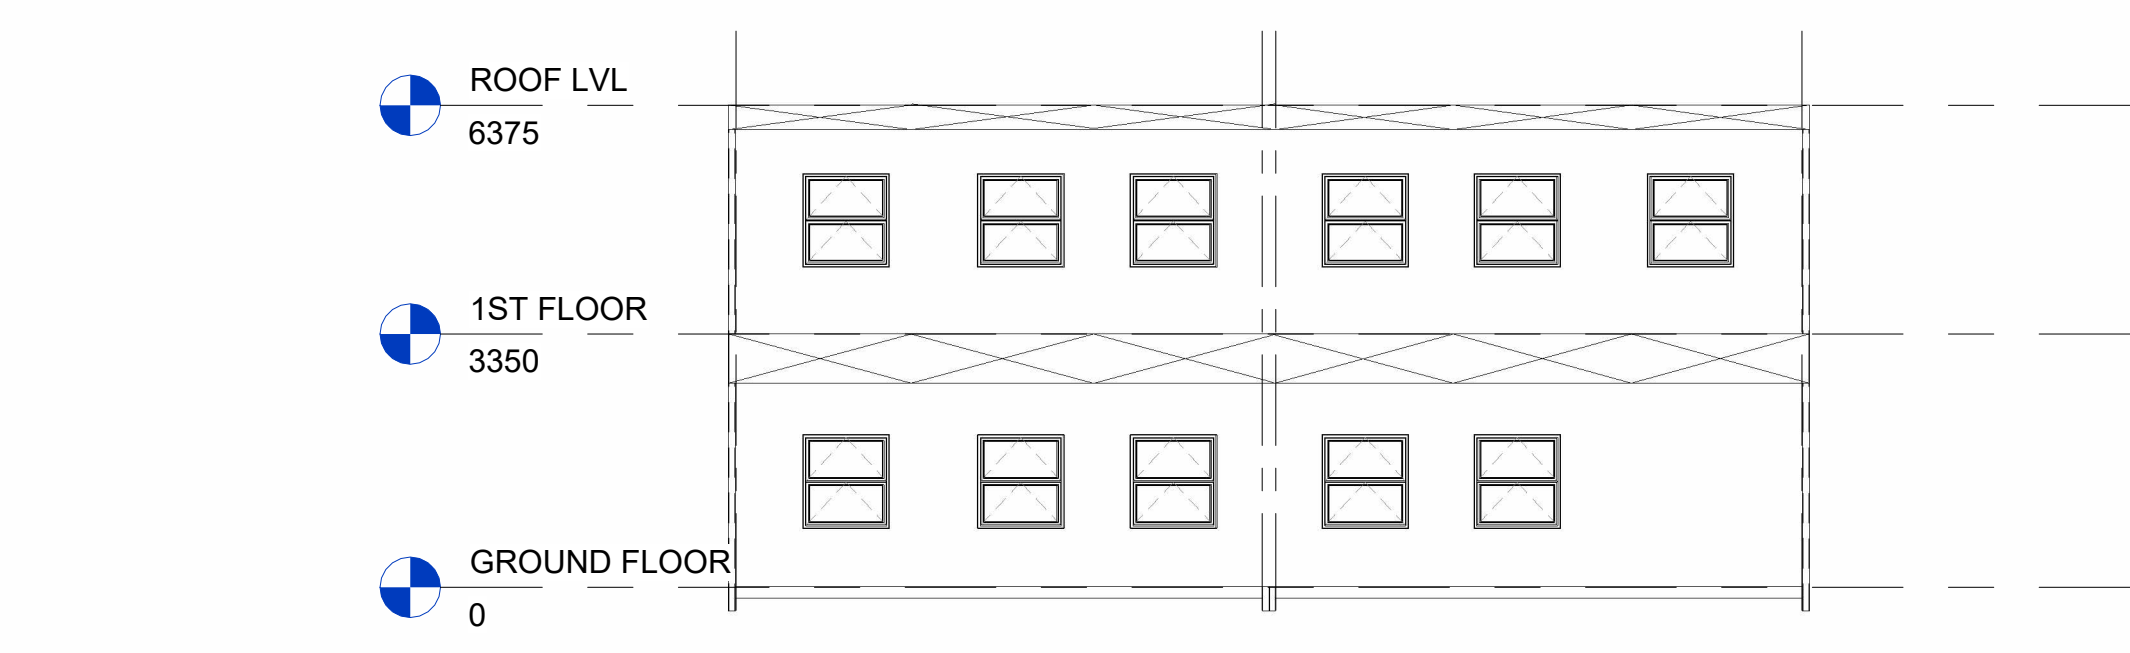

6 GABLE RIGHT
1 : 100

Rev	Description	Date

5 Duleek Business Park
Duleek, Co Meath
041-9882656
www.instaspace.ie

PROJECT	
1st FLOOR EXTENSION	
TITLE	
PROPOSED FLOOR PLAN & ELEVATIONS	
CLIENT	
MTM ENGINEERING	
DRAWN BY	DATE
AR	30/05/24
SCALE (@ A1)	PROJECT NUMBER
As indicated	84.24
DRAWING NUMBER	REV
A101F	